


NOTES
 This drawing is to be read as preliminary unless otherwise stated.
Copyright: This drawing is copyright of Upchurch Architects Limited, Chartered Architects trading as Nigel Upchurch Associates (NUA) and is issued on the terms that it will not be reproduced or copied in whole or any part nor will any information be furnished from it without the authority their consent. NUA accepts no liability for the unauthorised use of drawings and should be notified of drawings developed from this source.
Scaling: This drawing is representative of the building or site and the intended works. Contractors should refer to the figured dimensions and should not scale off any part of printed or electronically issued versions of this drawing. Contractors should carry out site surveys to confirm dimensions and details of existing structure required for the setting out of their works prior to making shop drawings or otherwise setting-out the works.
Electronic issue: NUA accepts no responsibility for omissions from or discrepancies in appearance of the drawings arising from transfer in electronic format. Contractors must refer to the printed issue of this drawing for verification of the Architects intentions and ensure that all information contained for use is current and should not rely on printed scales if the drawing has been issued in PDF format.

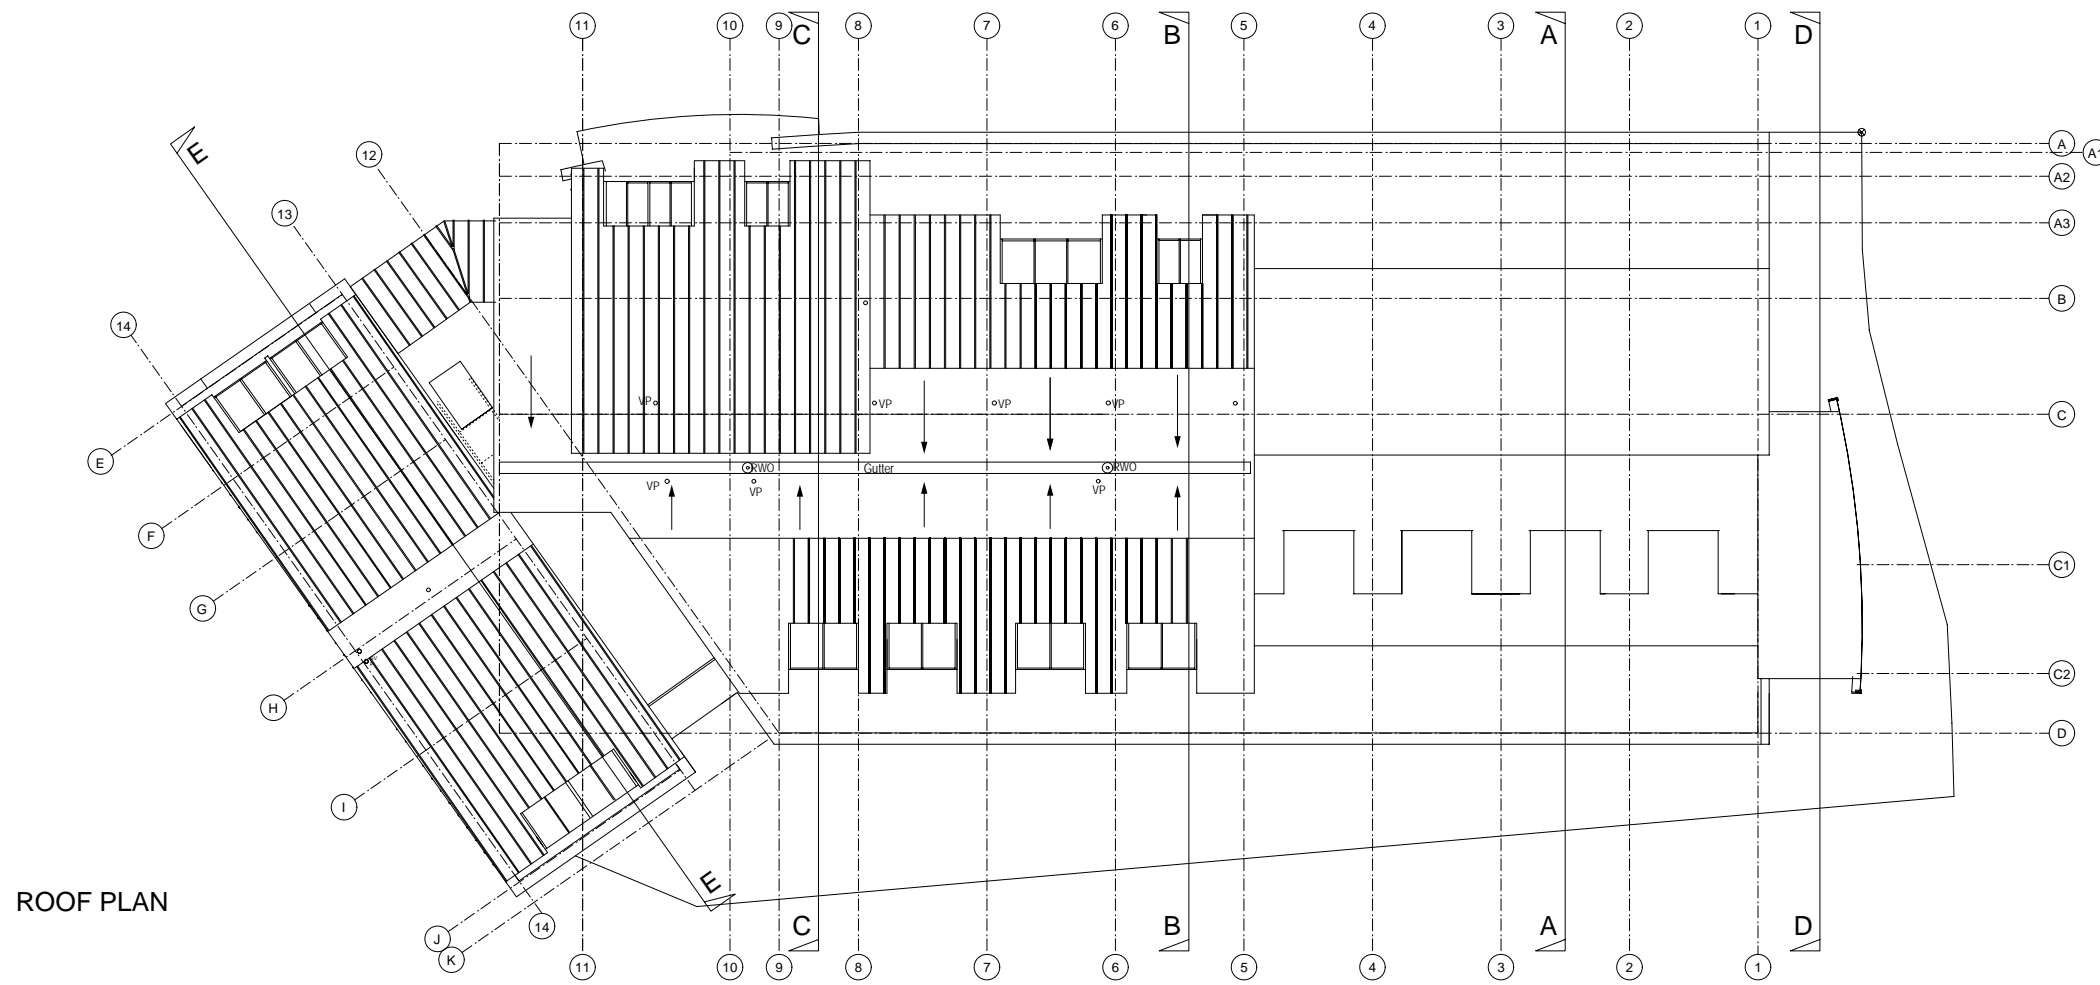

ROOF PLAN

Revisions		
A	6.9.06	RWP & outlets shown & VP positions indicated. Section lines added.

PREVIOUSLY ISSUED WITH
 FIFTH FLOOR GENERAL
 ARRANGEMENT PLAN AS
 NUA DRAWING NO 2404.206
 REVISION C

Nigel Upchurch Associates
 Unit 5, 9 Bell Yard Messes, Bermondsey Street, London
 SE1 3UY Tel: 020 7820 0000 Fax: 020 7407 5550

Project: Magdalen Street
 Drawing title: Proposed Roof Plan
 Drg. NO.: 2404/217A
 Scale: 1:100 Date August 2006